

GIMLE


Ny SALONG

TEGNINGER

PLAN 1 etg.- FASADE - NORD - ØST - SYD - SNITT

Tønsberg 12.05.21.


R. Stenbakk

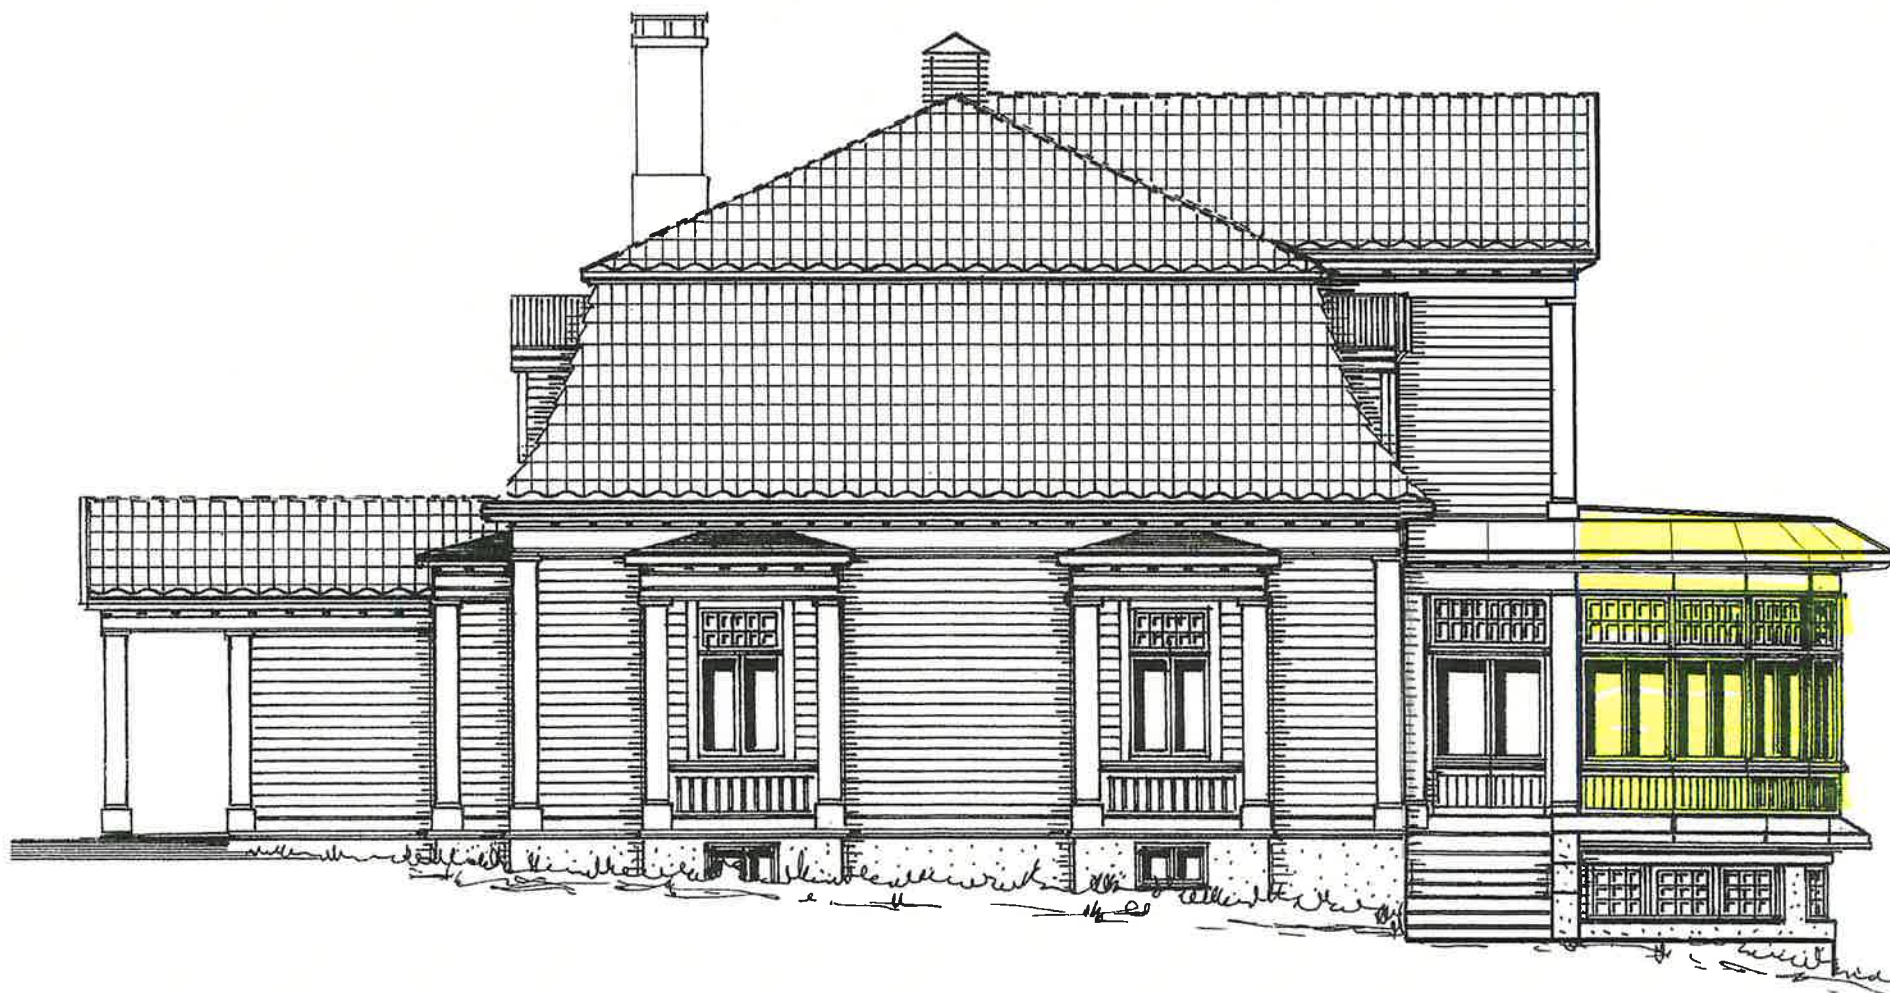

GIMLE Fasade SYD

M = 1 : 100
Tønsberg 12.05.21.

R. Stenbakk

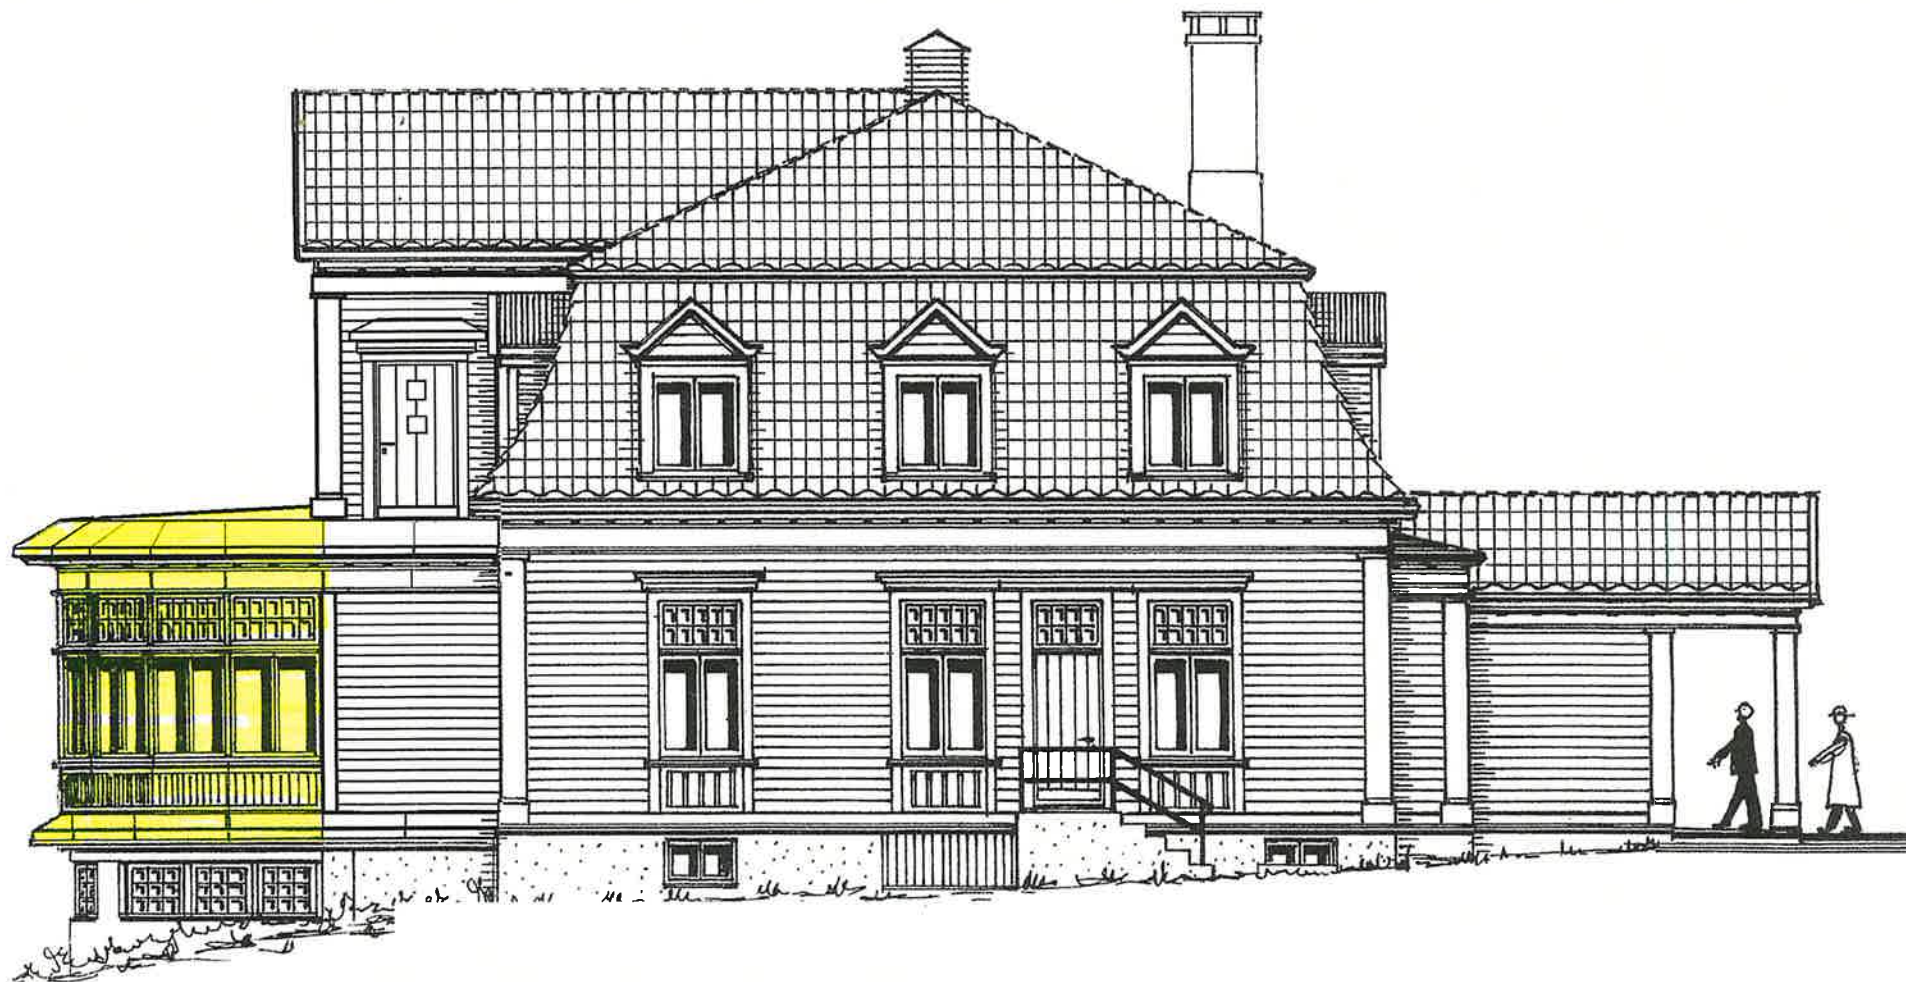


GIMLE Fasade NORD

M = 1 : 100

Tønsberg 12.05.21.

R. Stenbakk

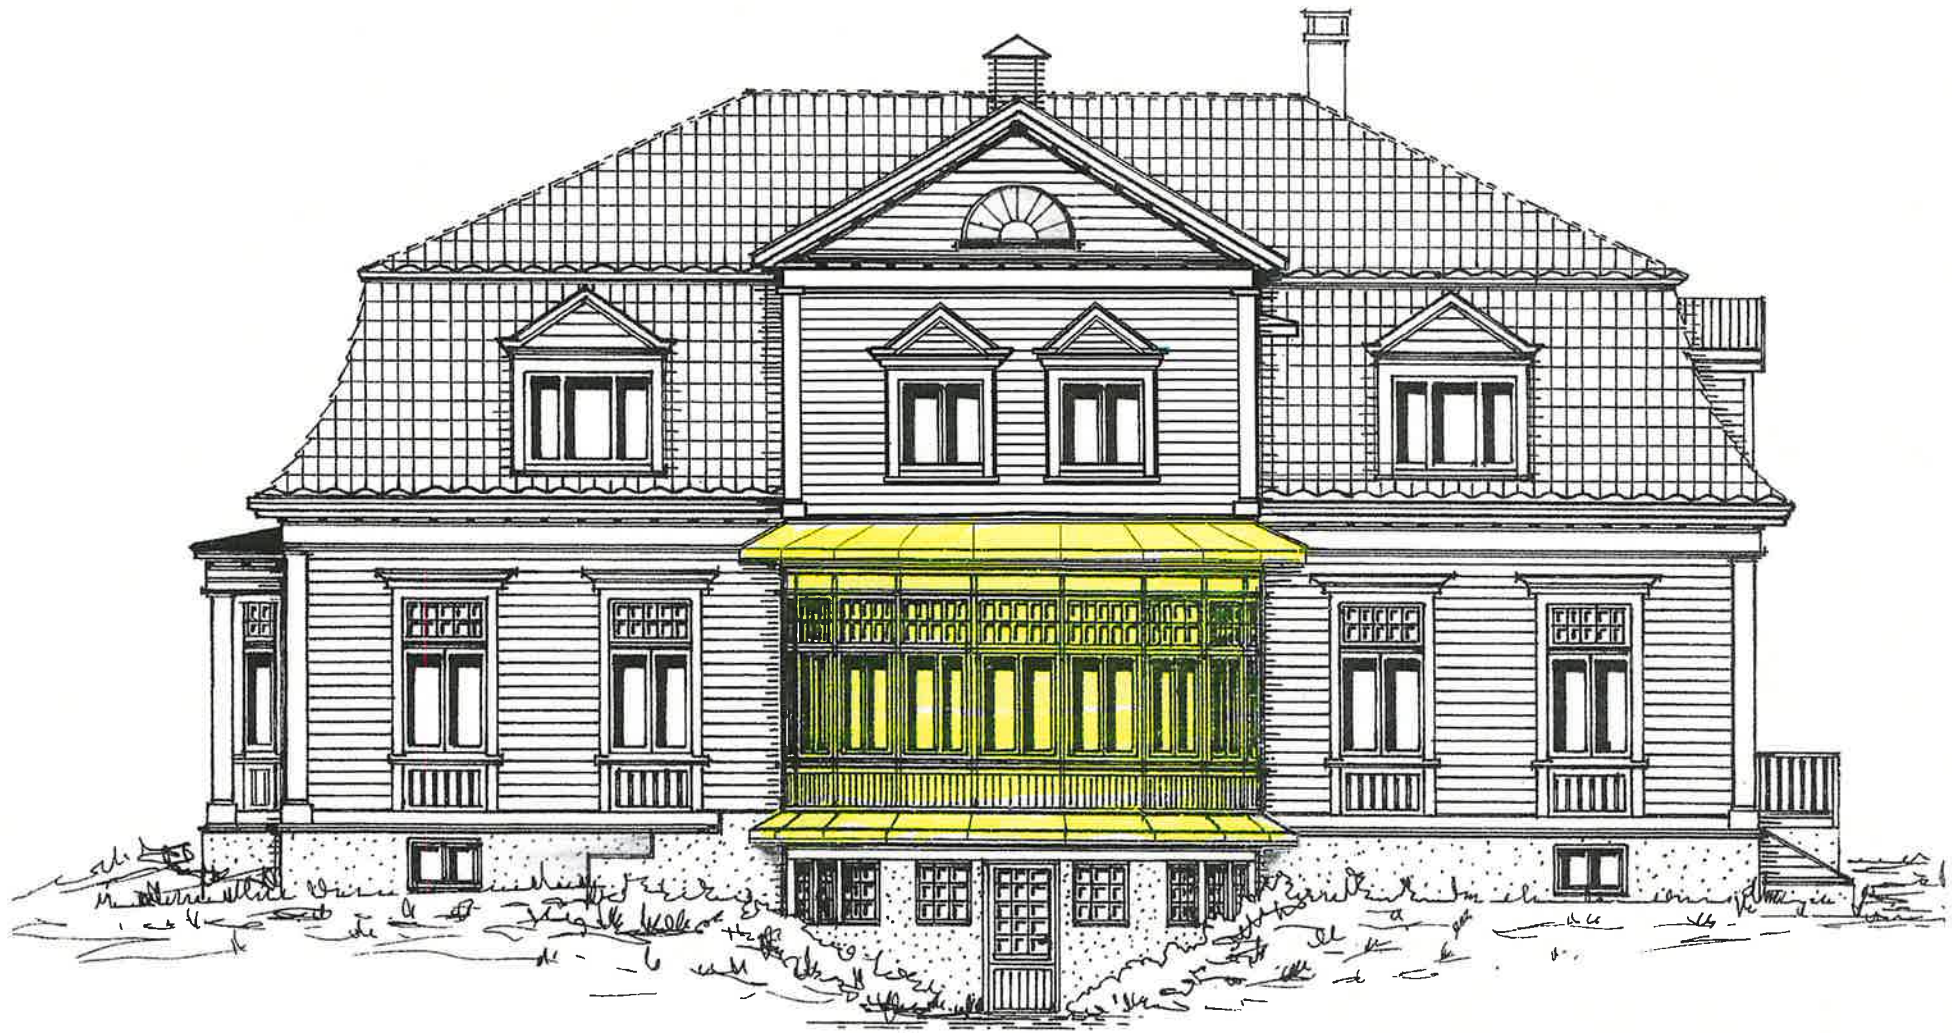


GIMLE Fasade ØST

M = 1 : 100


Tønsberg 12.05.21.

R. Stenbakk

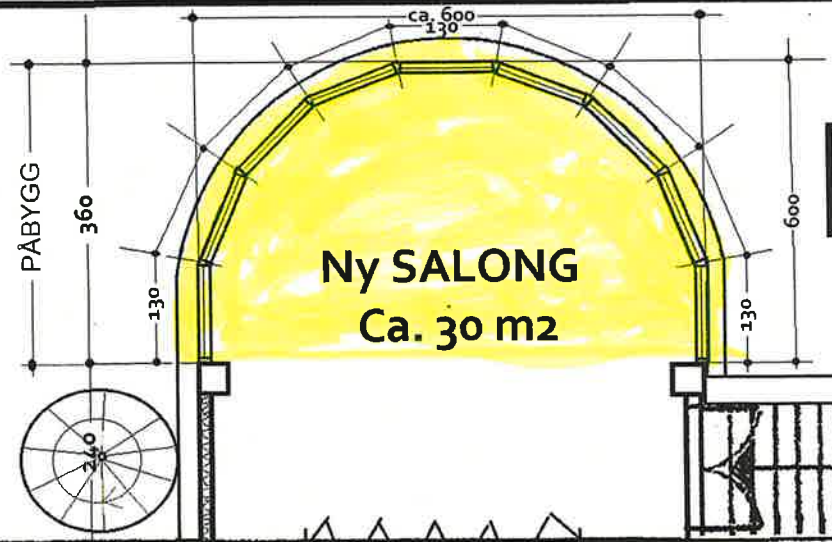


Ny SALONG
Ca. 30 m²

Mål er Ca. Tilpasses eksisterende Balkong.

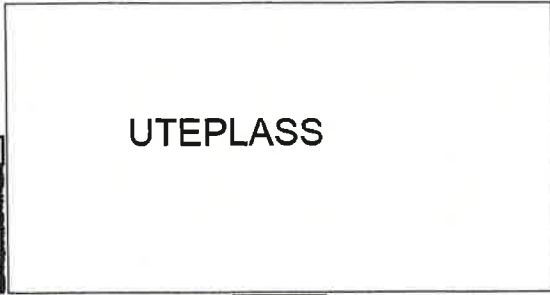

UTEPLASS

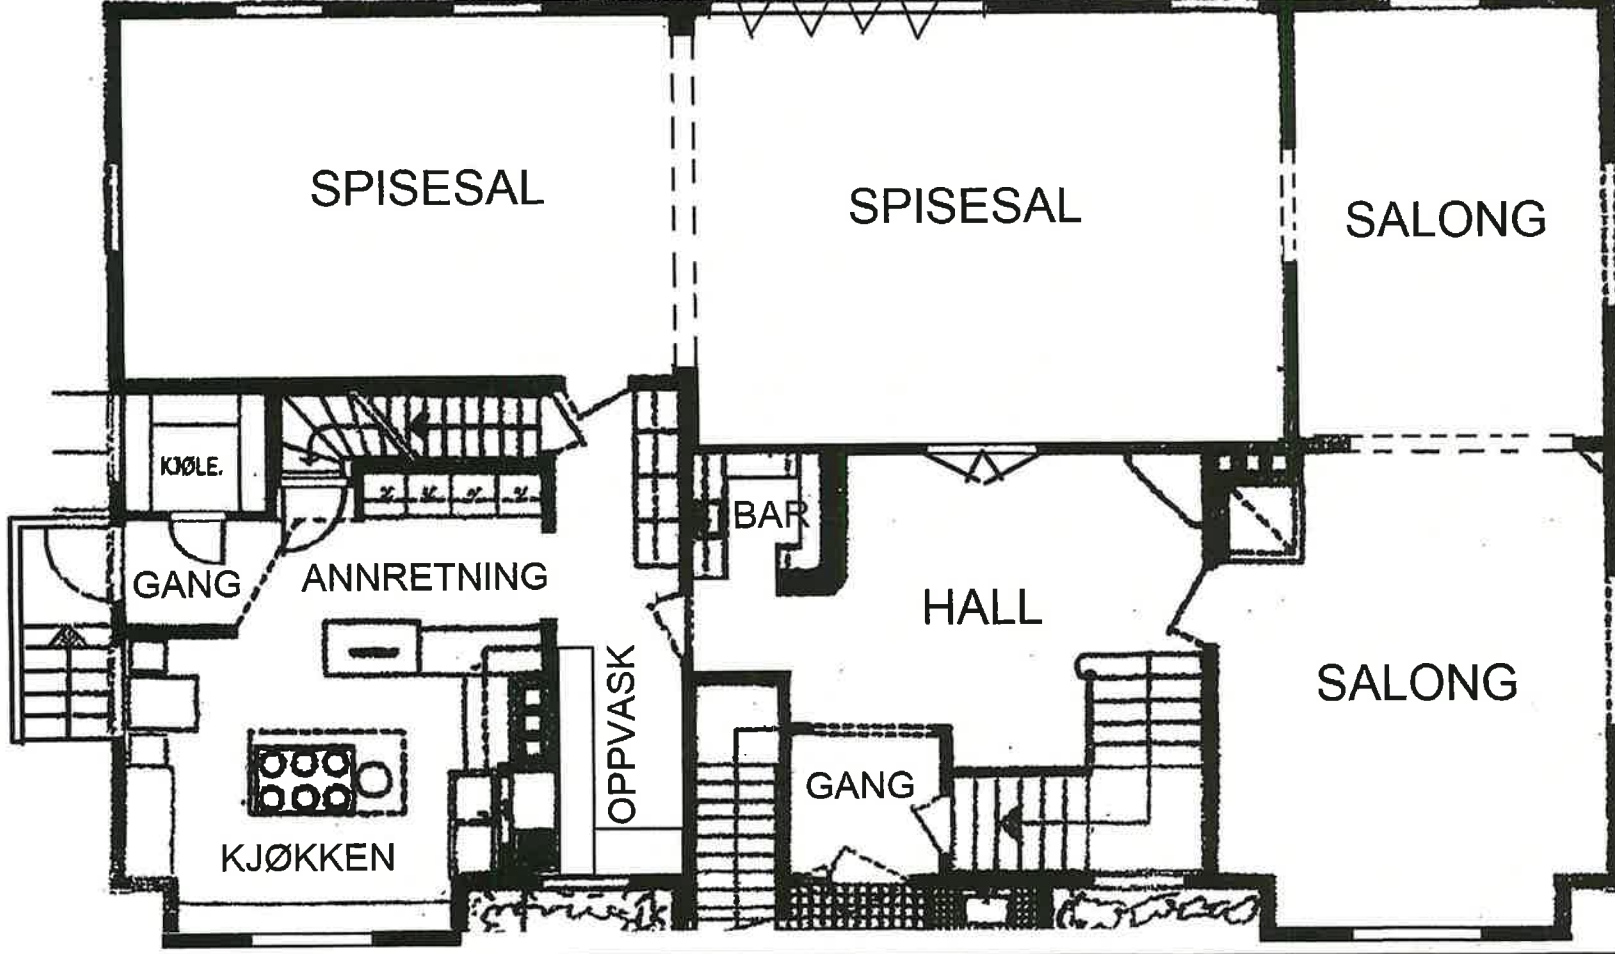

SPISESAL

SPISESAL

SALONG

SALONG

KJØKKEN

ANNRETNING

HALL

GANG

BAR


OPPVASK

GANG



KJØLE.

M = 1 : 100

Gimle Fasade ØST
Tænsberg 12.12.21.
R. Stenbakk

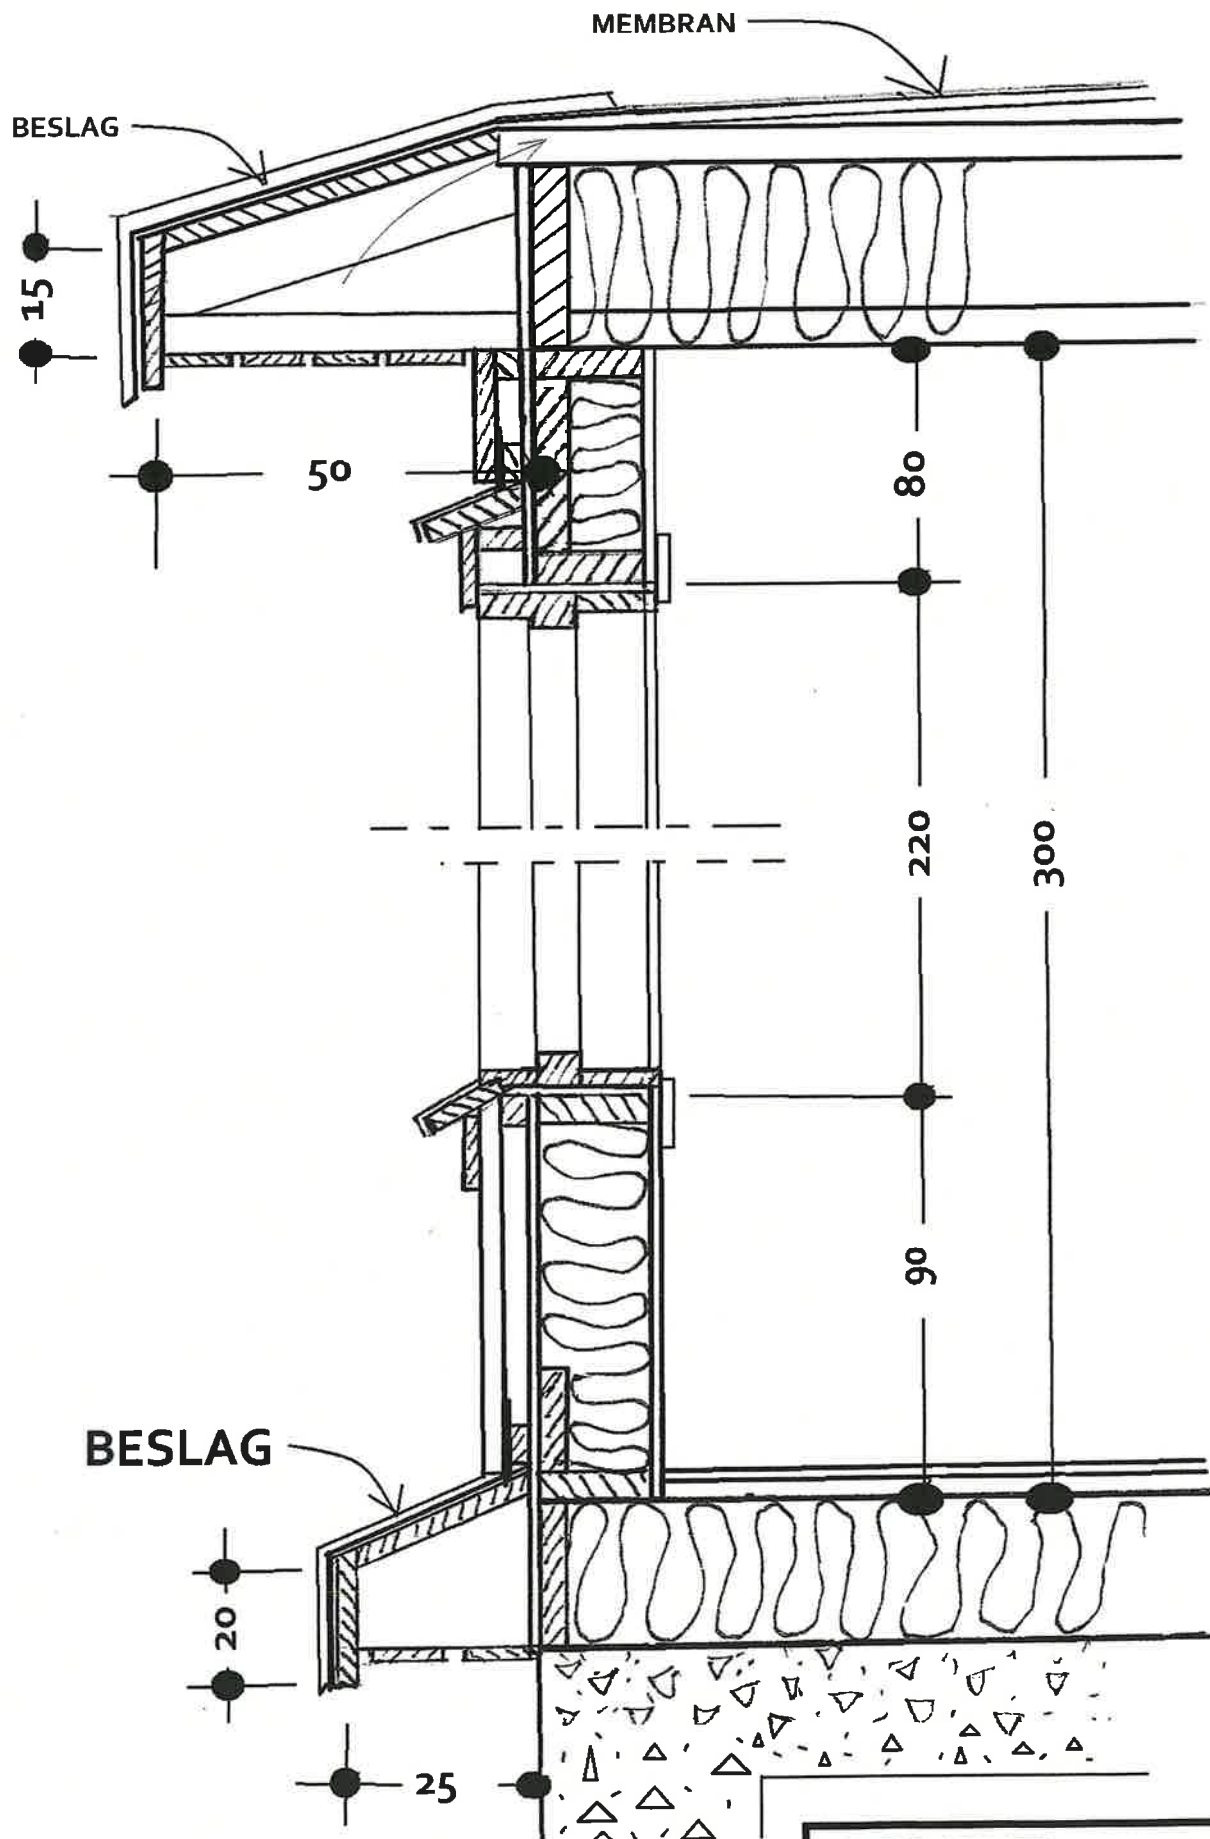


GIMLE SNITT
 M: 1 : 10
 Tønsberg 10.05. 21.
 R. Stenbakk

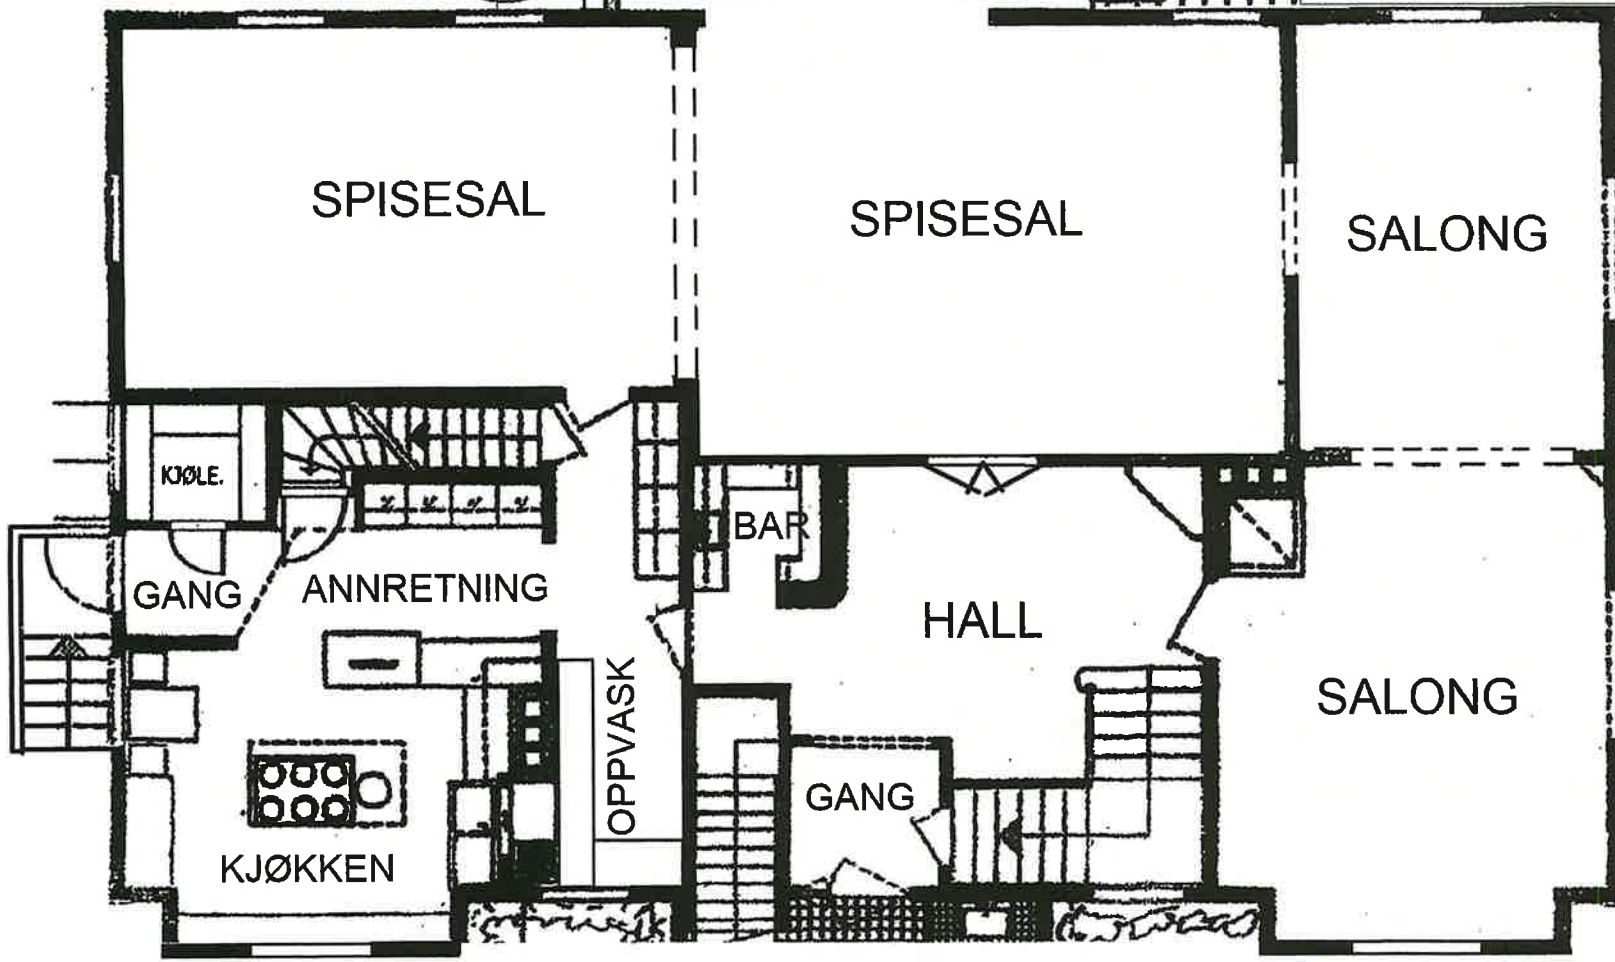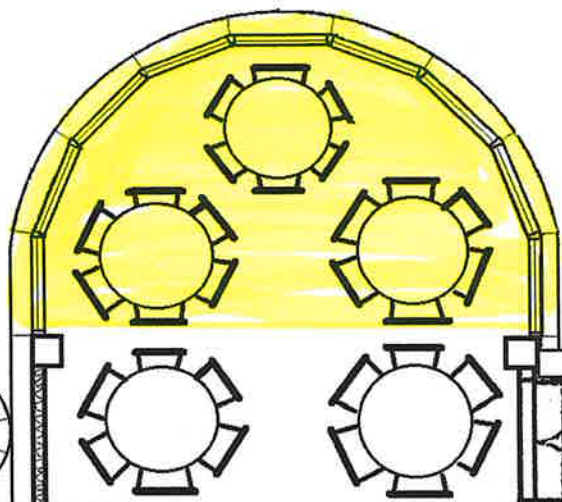

M = 1 : 100

Gimle Første etg.
Tænsberg 12.05.21.
R. Stenbakk


Terasse bygges ikke

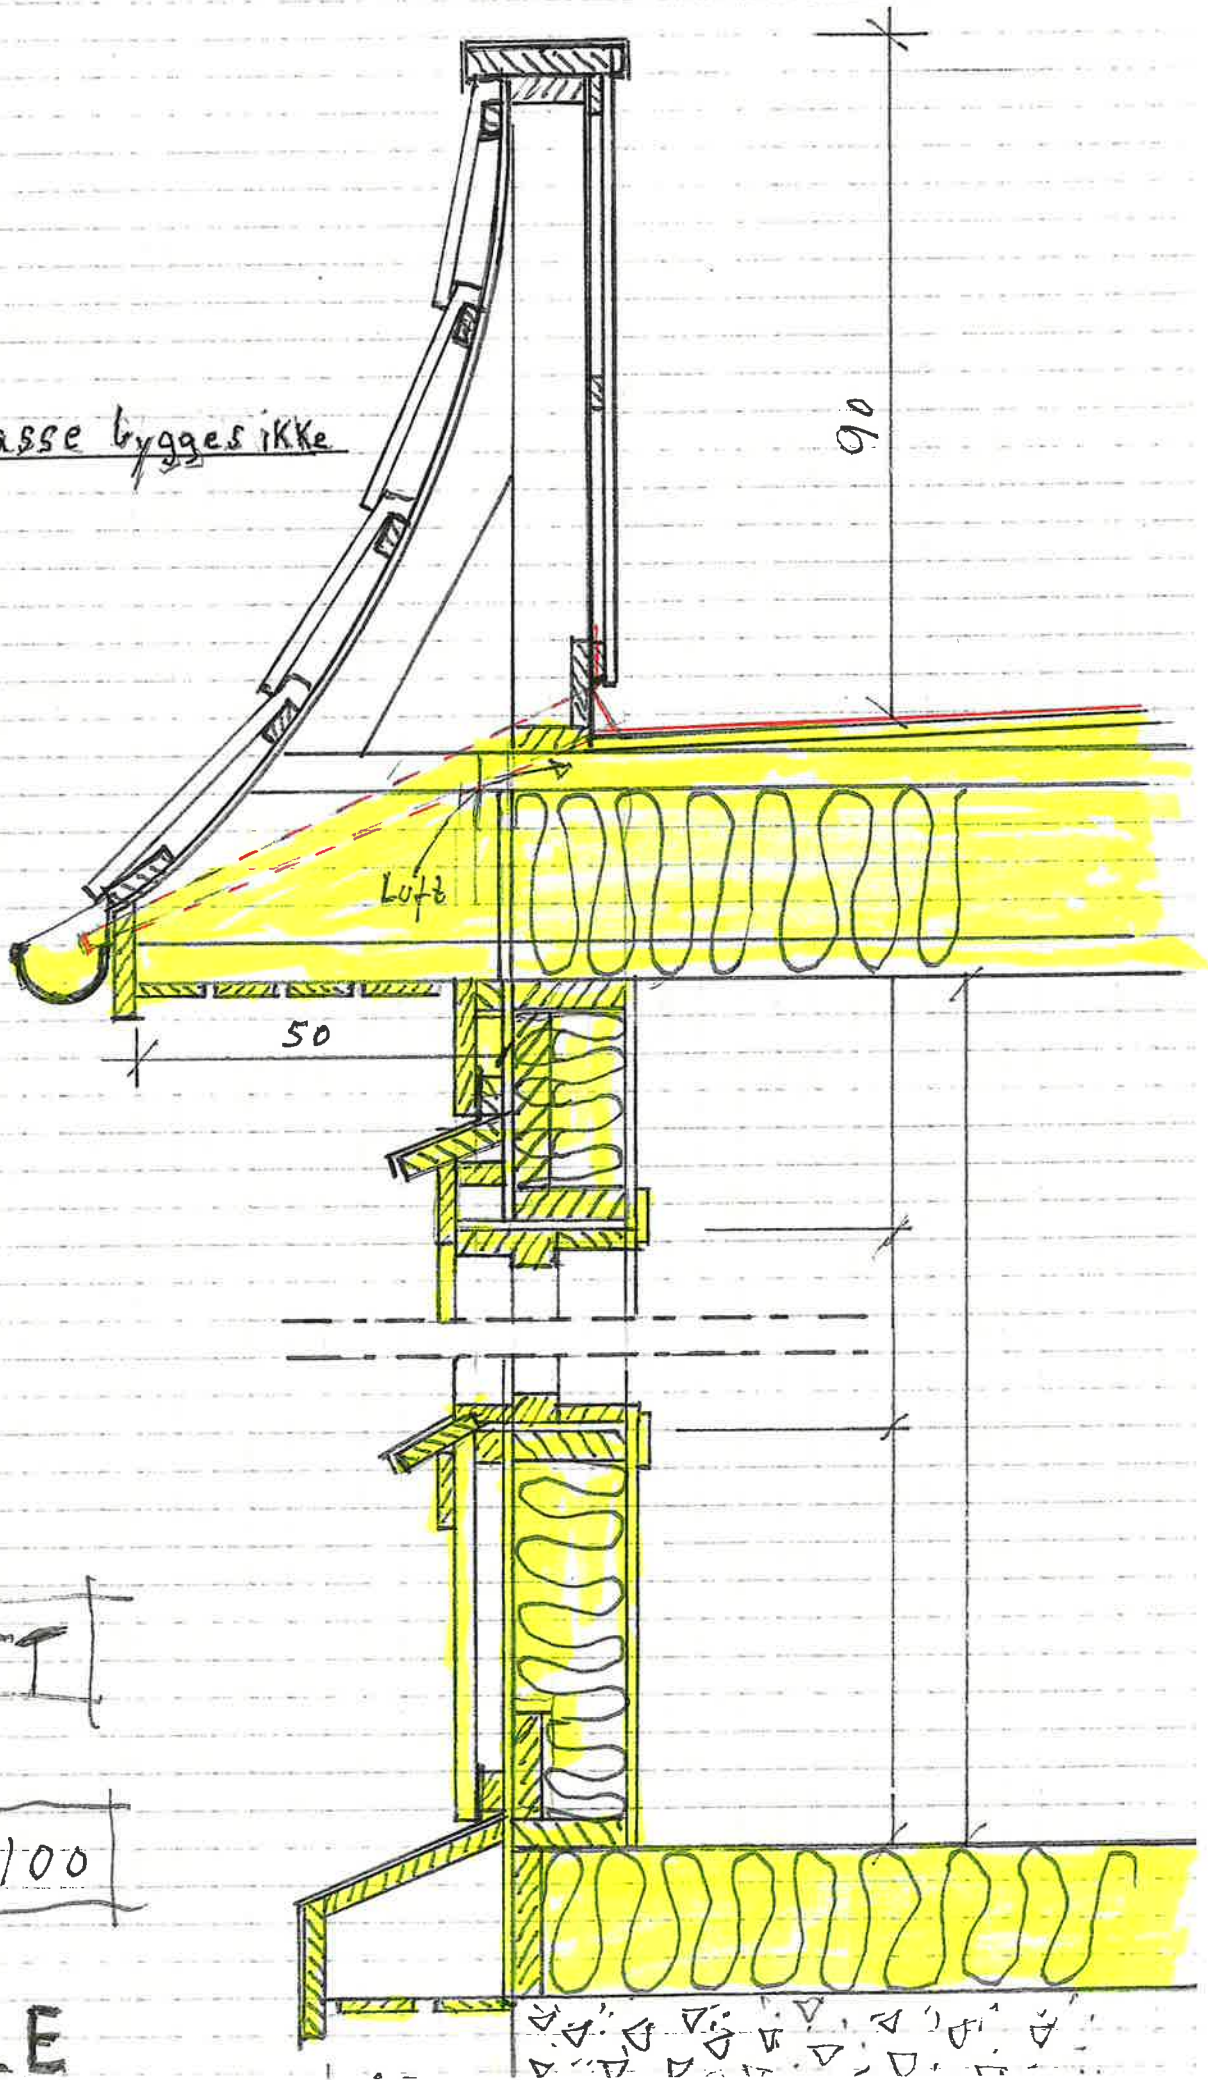

SNITT


M = 1:100


GIMLE

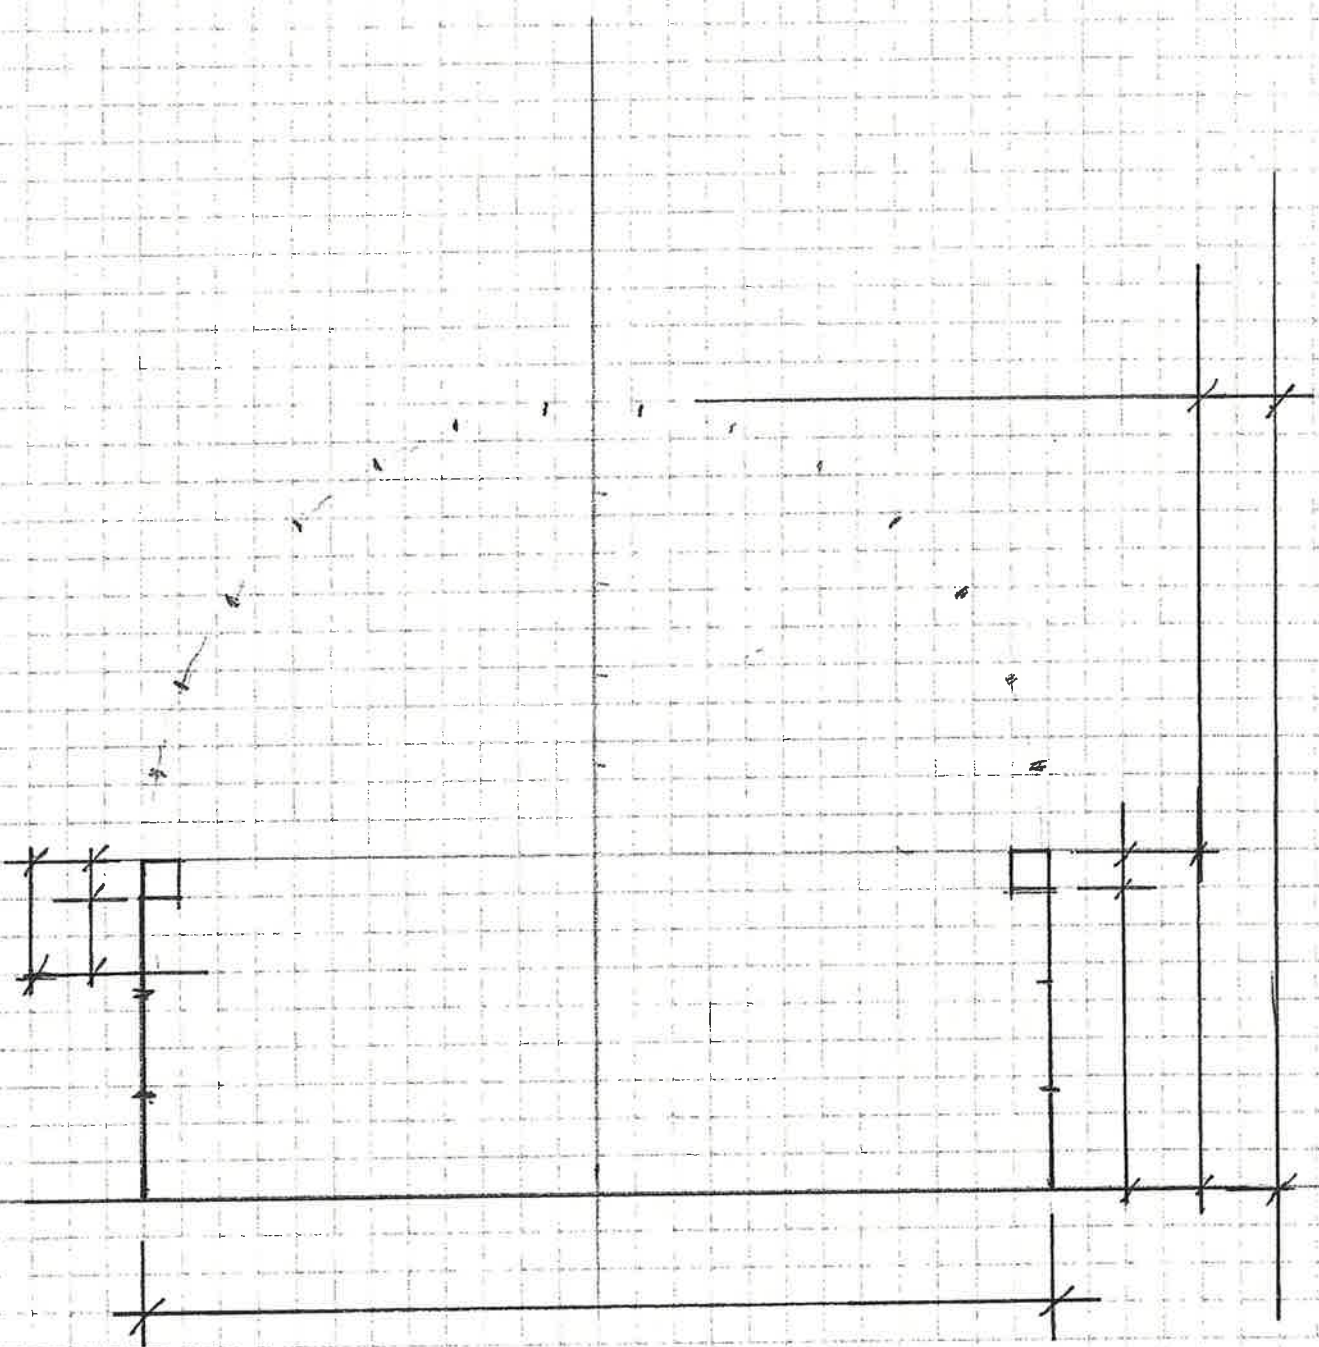

M=1:50

GIMLE

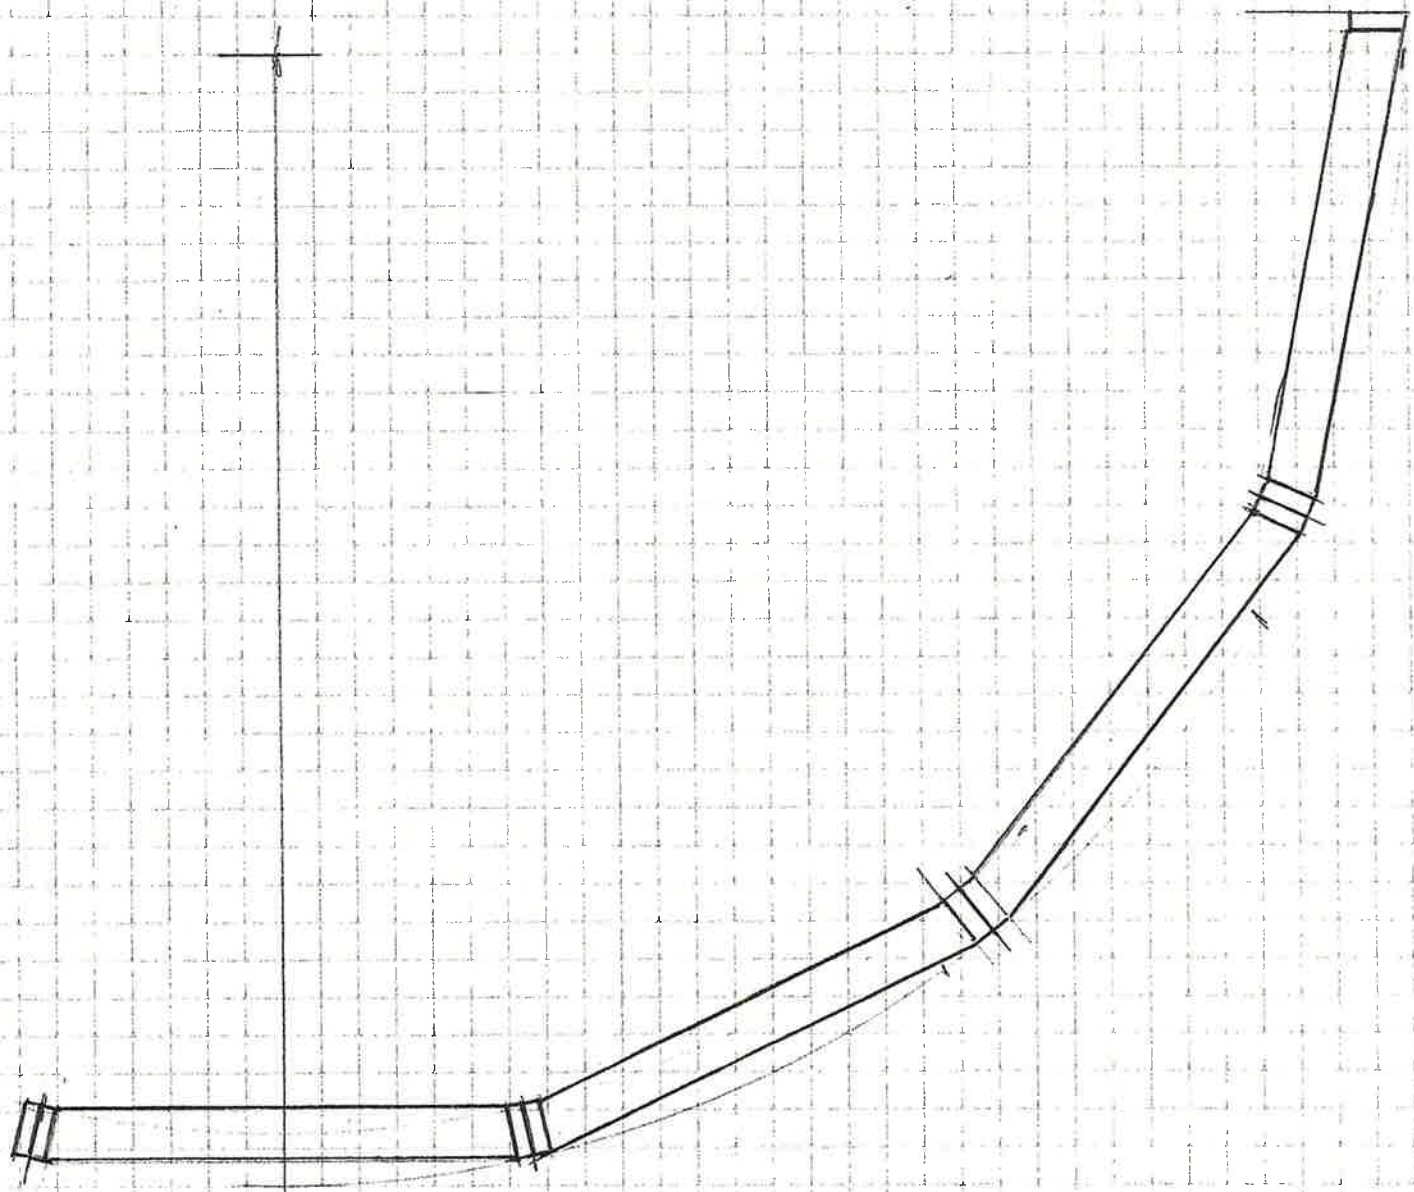


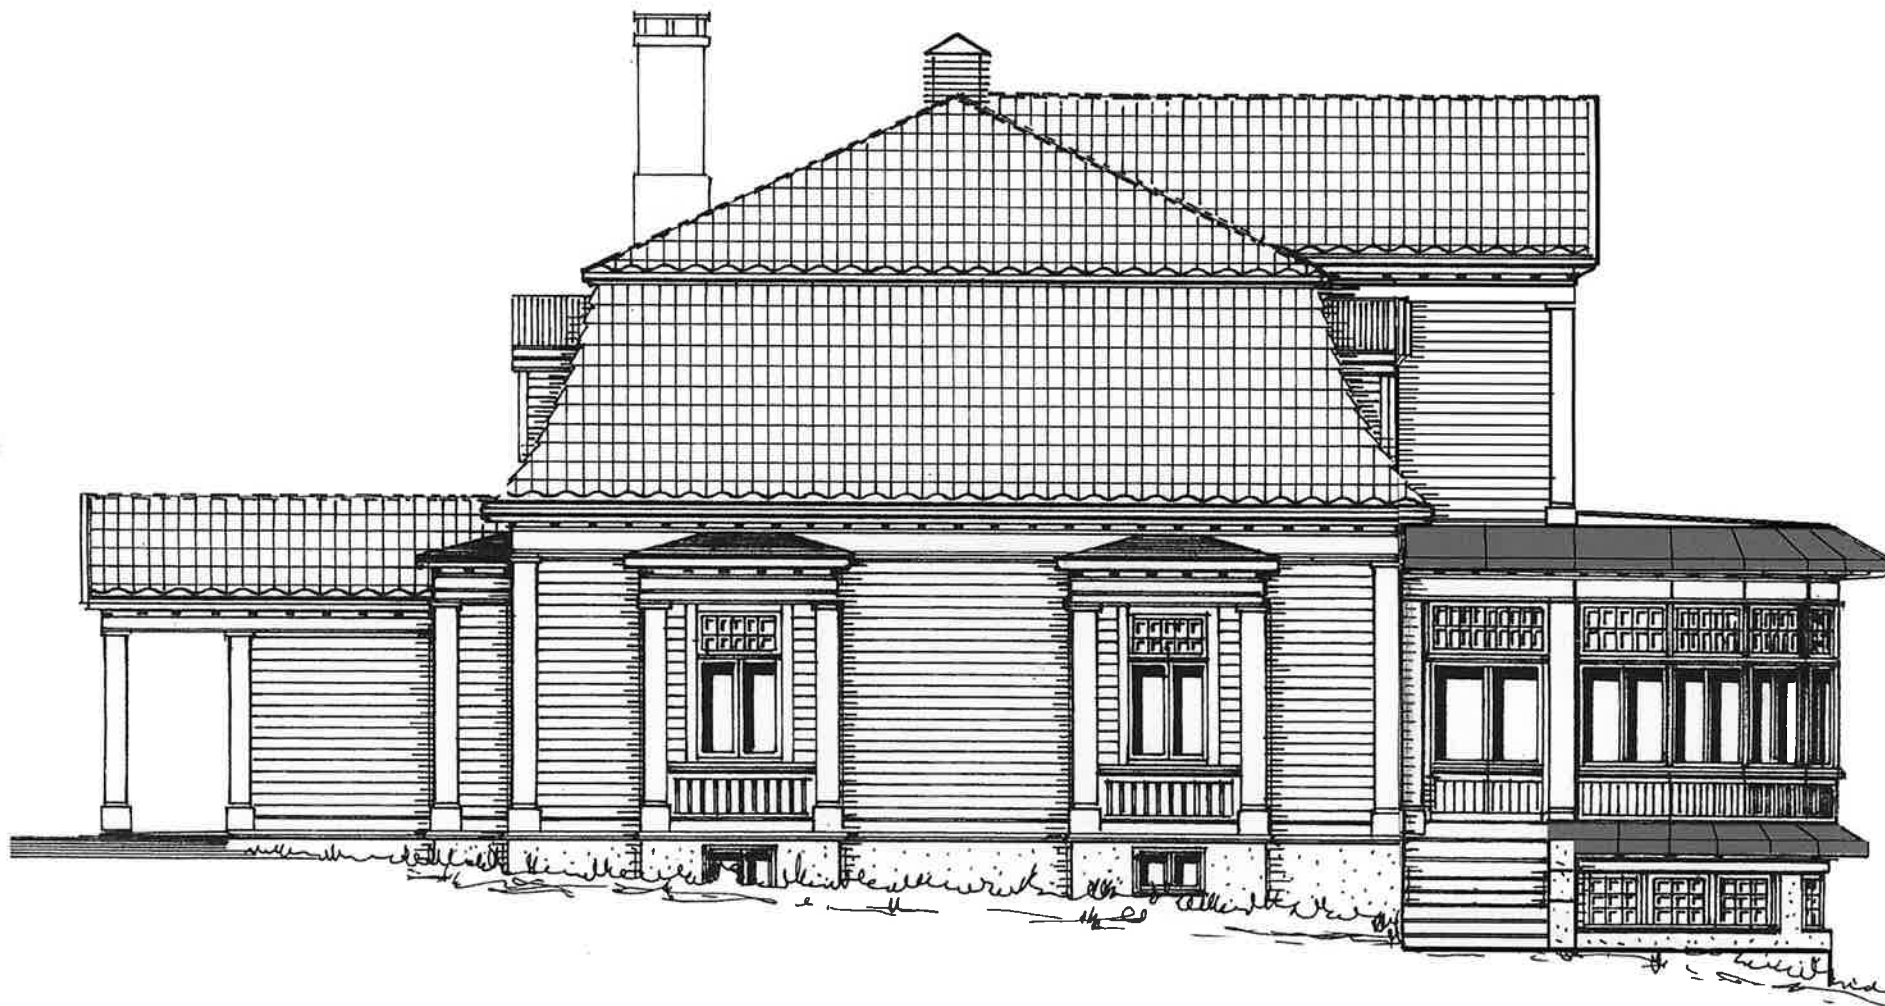

GIMLE Fasade SYD

M = 1 : 100
Tønsberg 12.05.21.

R. Stenbakk

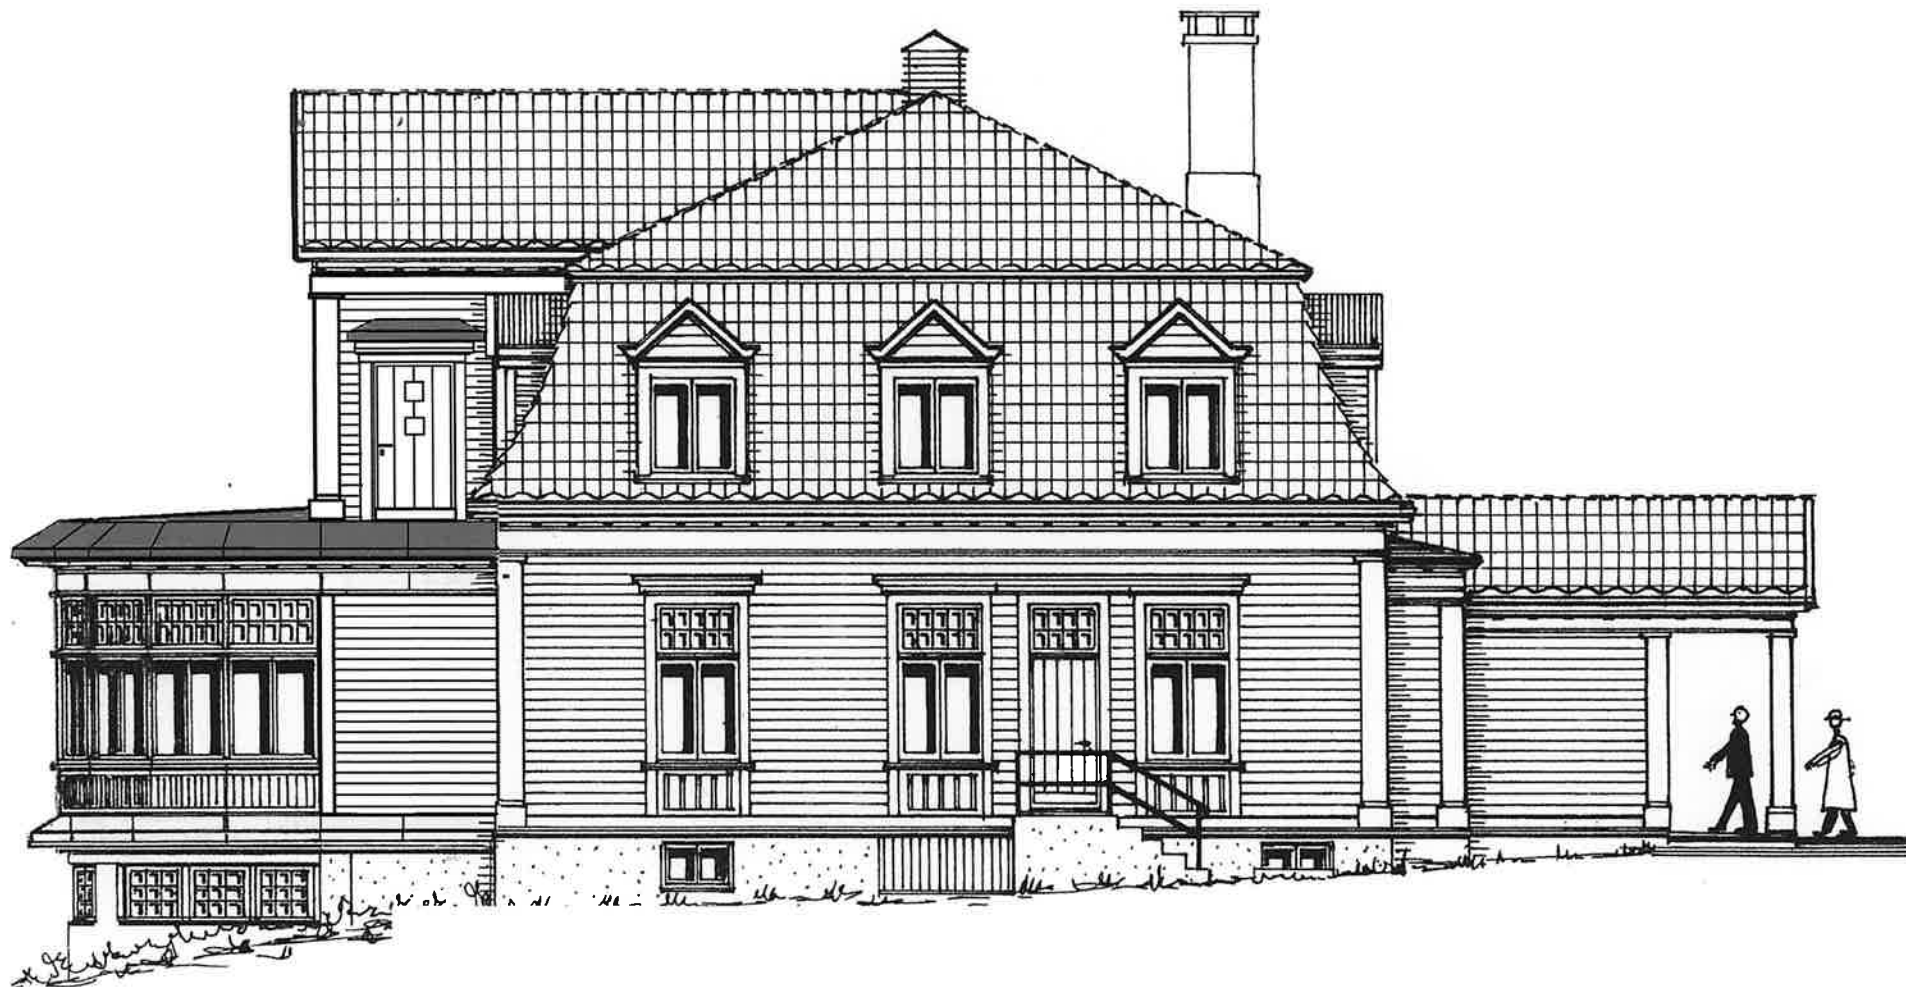


GIMLE Fasade NORD


M = 1 : 100

Tønsberg 12.05.21.

R. Stenbakk

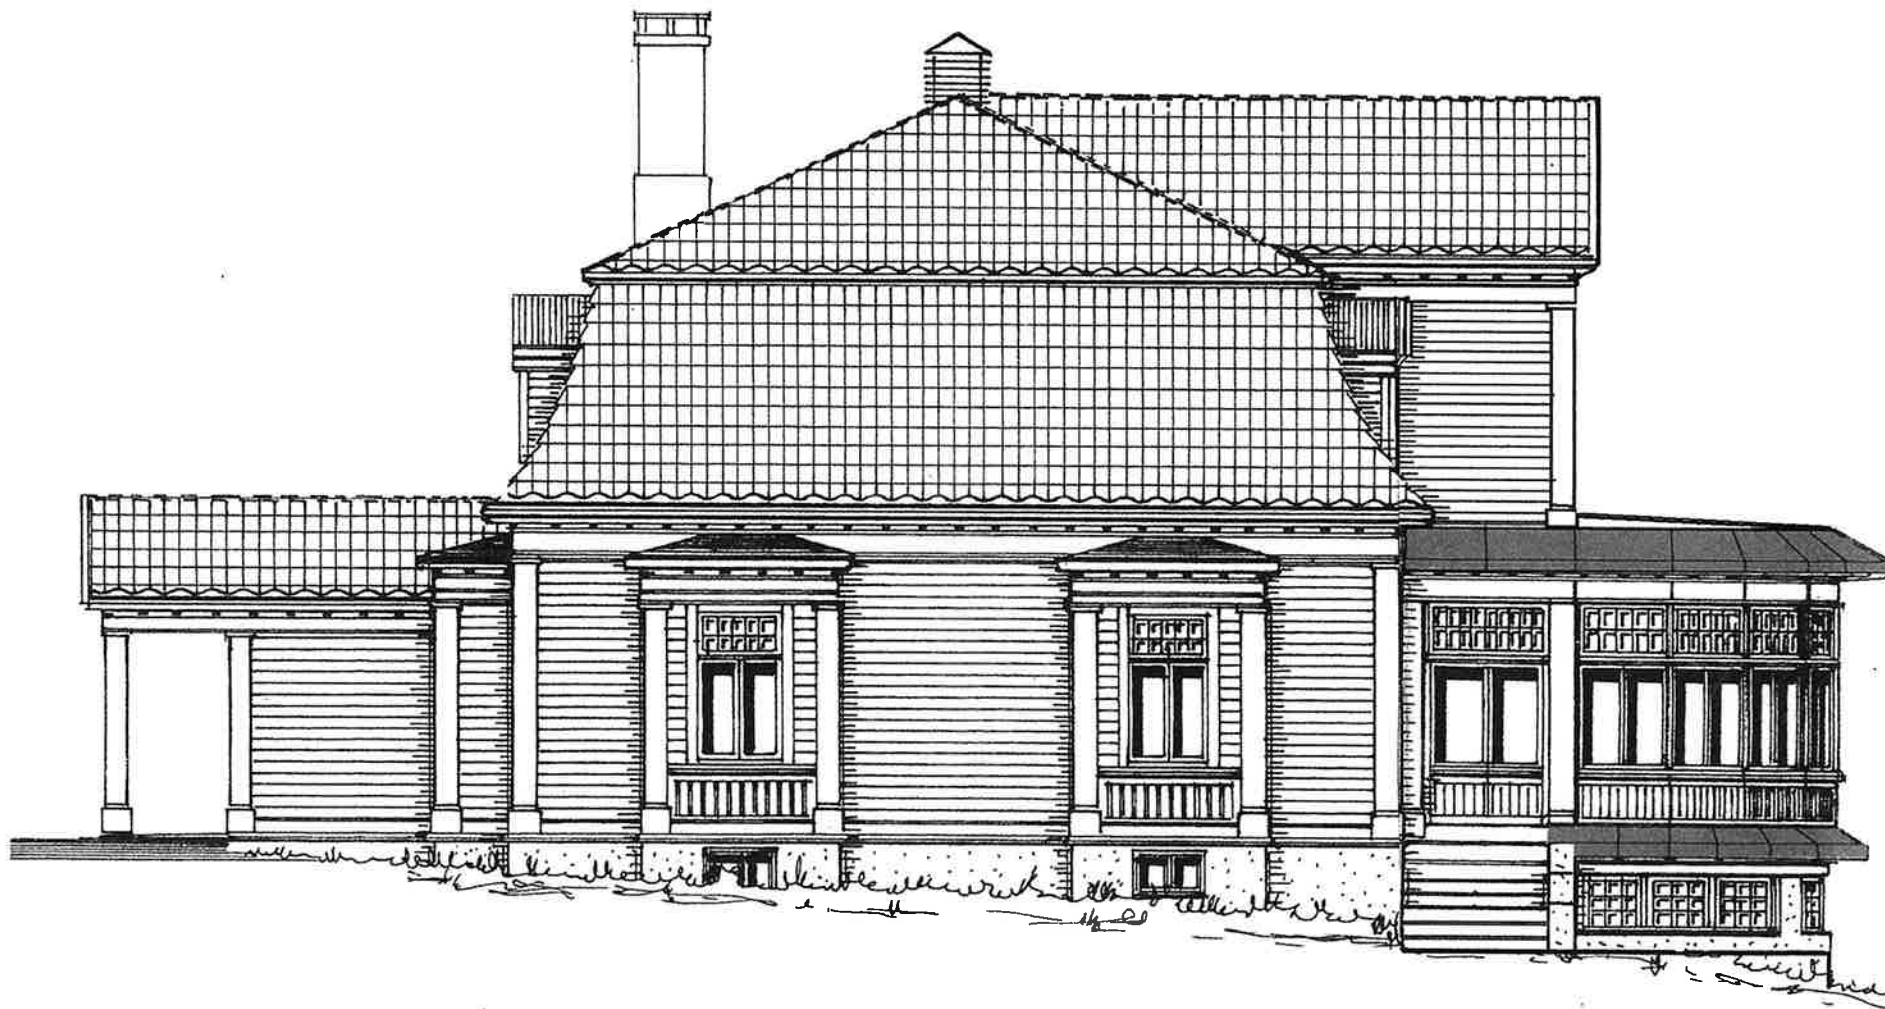

GIMLE Fasade SYD
M = 1 : 100
Tønsberg 12.05.21.
R. Stenbakk

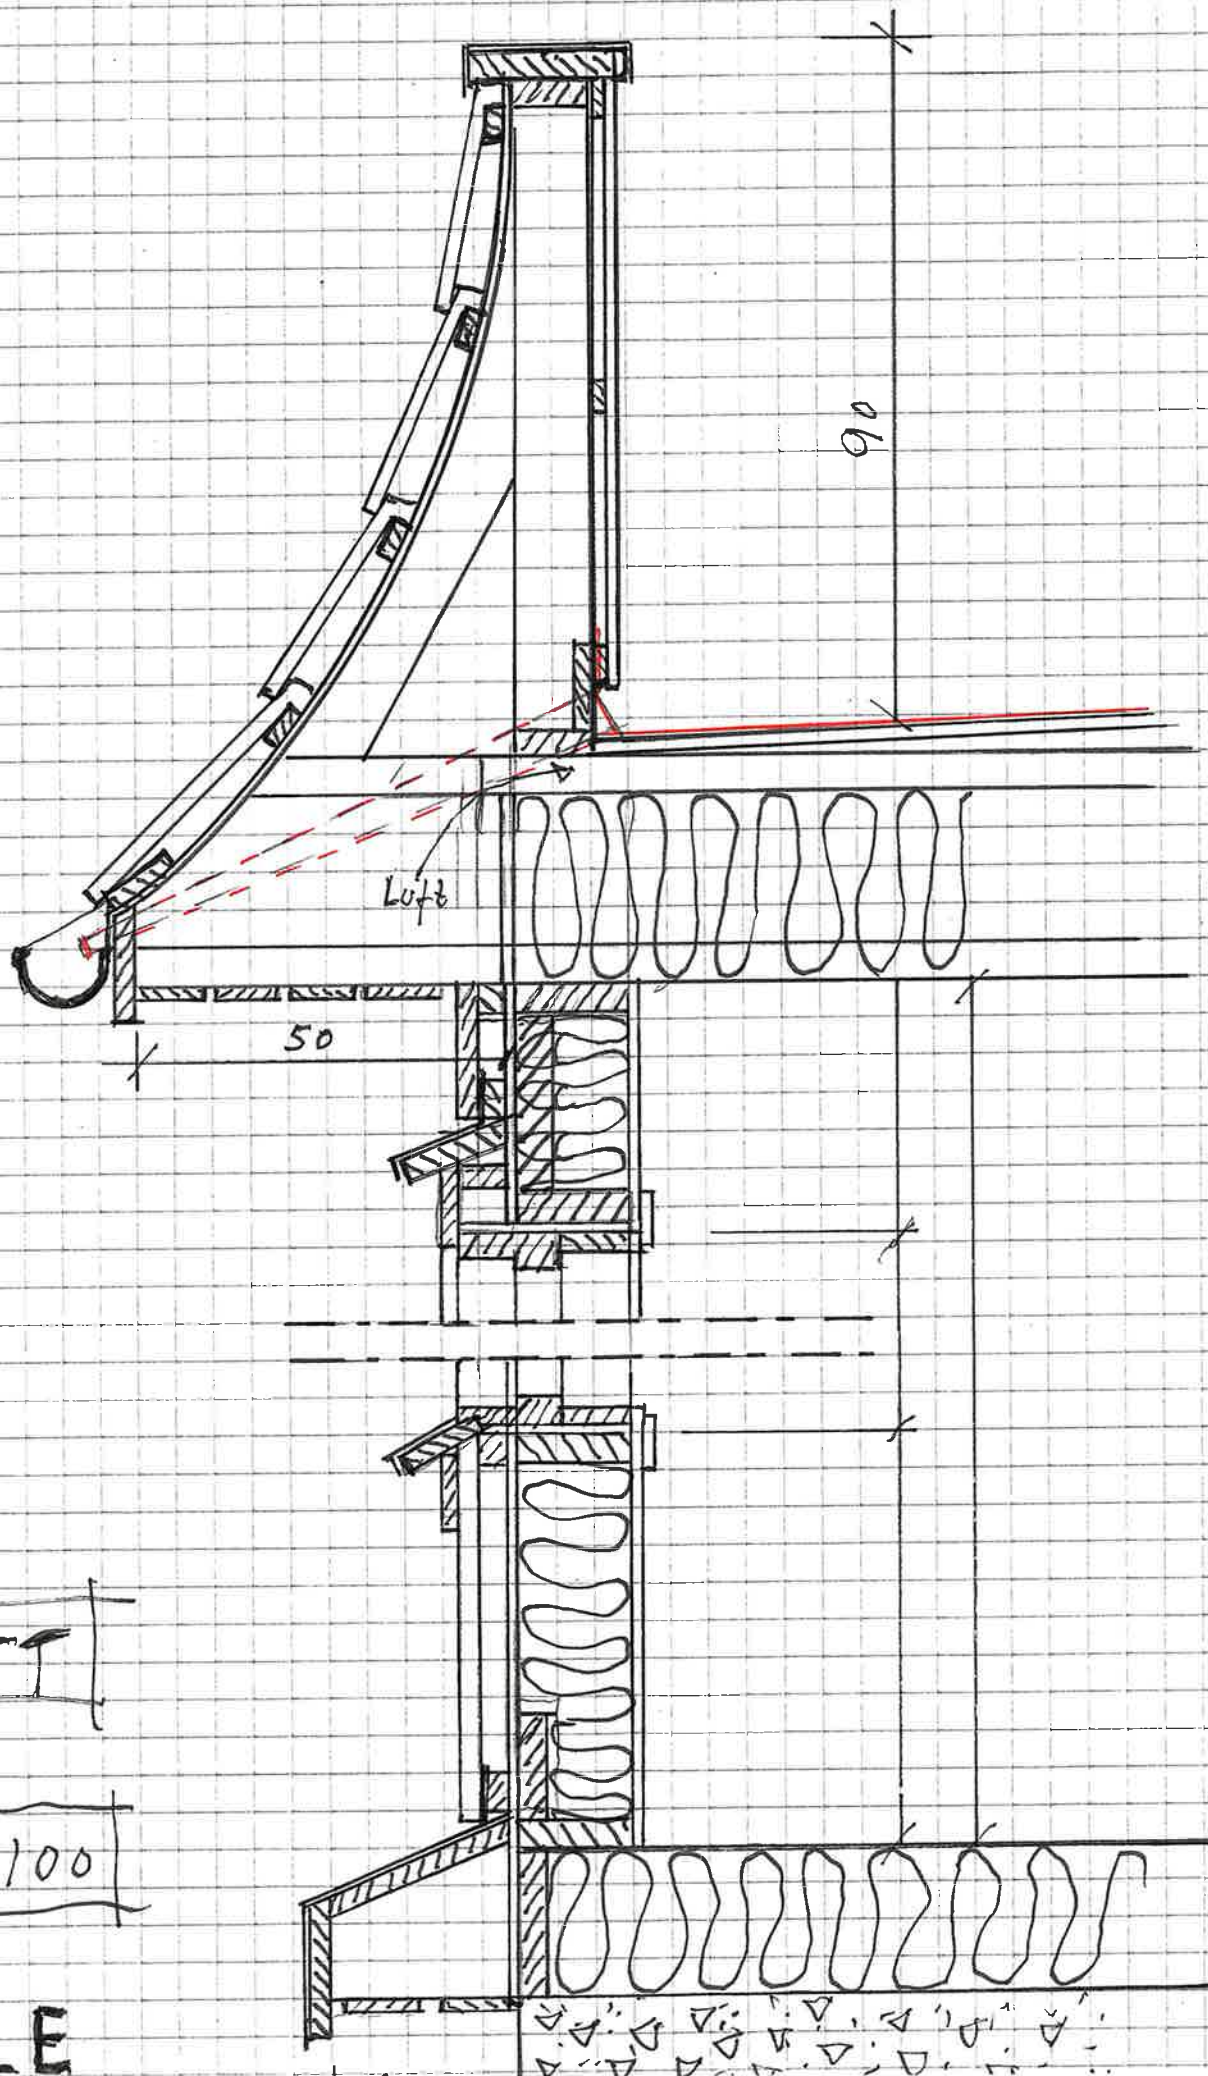

SNITT

M = 1:100

GIMLE